

PRODUCED BY AN AUTODESK STUDENT VERSION

PRODUCED BY AN AUTODESK STUDENT VERSION



PROJECT:
PROPOSED WORK OF
MORENA OLD SABJI MANDI,
MORENA UNDER
RE-DENSIFICATION SCHEME

SHEET TITLE:
C-TYPE (COLLECTOR BUNGALOW)
SITE PLAN

EXECUTIVE AGENCY:
M. P. HOUSING &
INFRASTRUCTURE
DEVELOPMENT BOARD
DIVISION - MORENA

REVISION TABLE:			
S.NO.	DESCRIPTION	REVISED BY	DATE



Saini & Saini
A Design Studio Pvt. Ltd.

Architects, Planners,
Interior Designers,
Landscape Architects,
Visualisation Artists

221, 2nd Floor, Sector-10, Connaught Place,
New Delhi-110028, India
Phone: +91-11-26100000
Email: info@sainiandaini.com

DEALT BY: ROSHNI	DATE: 13.12.2022	NORTH: N
----------------------------	----------------------------	--------------------

ALL DIMENSIONS ARE IN METER

SHEET NO.: 0	SCALE: N.T.S	SHEET SIZE: A0
------------------------	------------------------	--------------------------

ARCHITECT:	EXECUTIVE ENGINEER:

PRODUCED BY AN AUTODESK STUDENT VERSION

PRODUCED BY AN AUTODESK STUDENT VERSION

PRODUCED BY AN AUTODESK STUDENT VERSION

PROJECT:
PROPOSED WORK OF
MORENA OLD SABJI MANDI,
MORENA UNDER
RE-DENSIFICATION SCHEME

SHEET TITLE:
C-TYPE (COLLECTOR BUNGALOW)
SITE PLAN

EXECUTIVE AGENCY:
M. P. HOUSING &
INFRASTRUCTURE
DEVELOPMENT BOARD
DIVISION - MORENA

REVISION TABLE:

S.NO.	DESCRIPTION	REVISED BY	DATE



Saini & Saini
A. Design Studio Pvt. Ltd.

Architects, Planners,
Interior Designers,
Landscape Architects,
Vastu Consultants


221, Jay Ram Nagar, Indore - 462010
P.O. A. Nagar, Indore - 462010
Toll-free: 1800-121-1212
E-mail: info@sainiandaini.com

DEALT BY: ROSHNI
DATE: 13.06.2022
NORTH:

ALL DIMENSIONS ARE IN METER

SHEET NO.: 0
SCALE: N.T.S.
SHEET SIZE: 0

ARCHITECT:
EXECUTIVE ENGINEER:

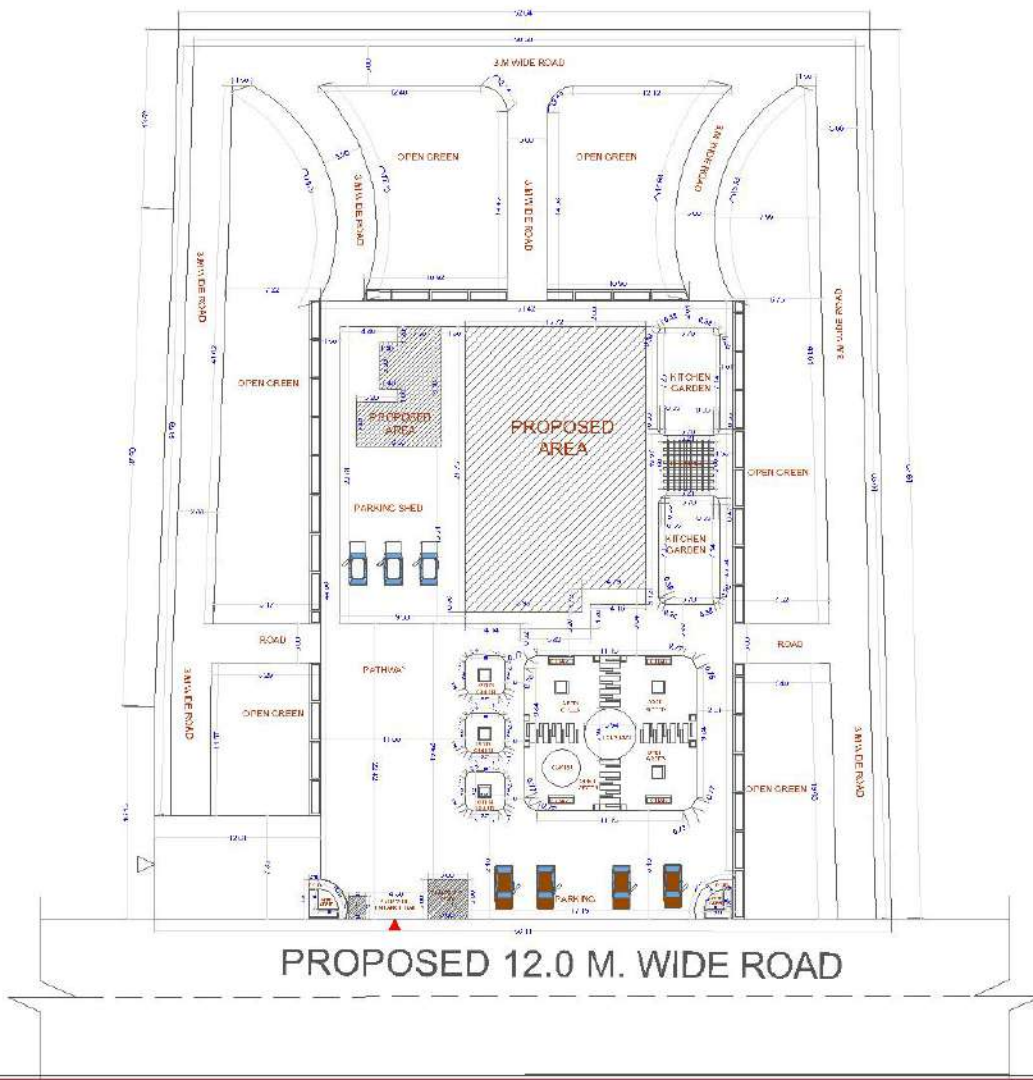


PRODUCED BY AN AUTODESK STUDENT VERSION

PRODUCED BY AN AUTODESK STUDENT VERSION



PRODUCED BY AN AUTODESK STUDENT VERSION

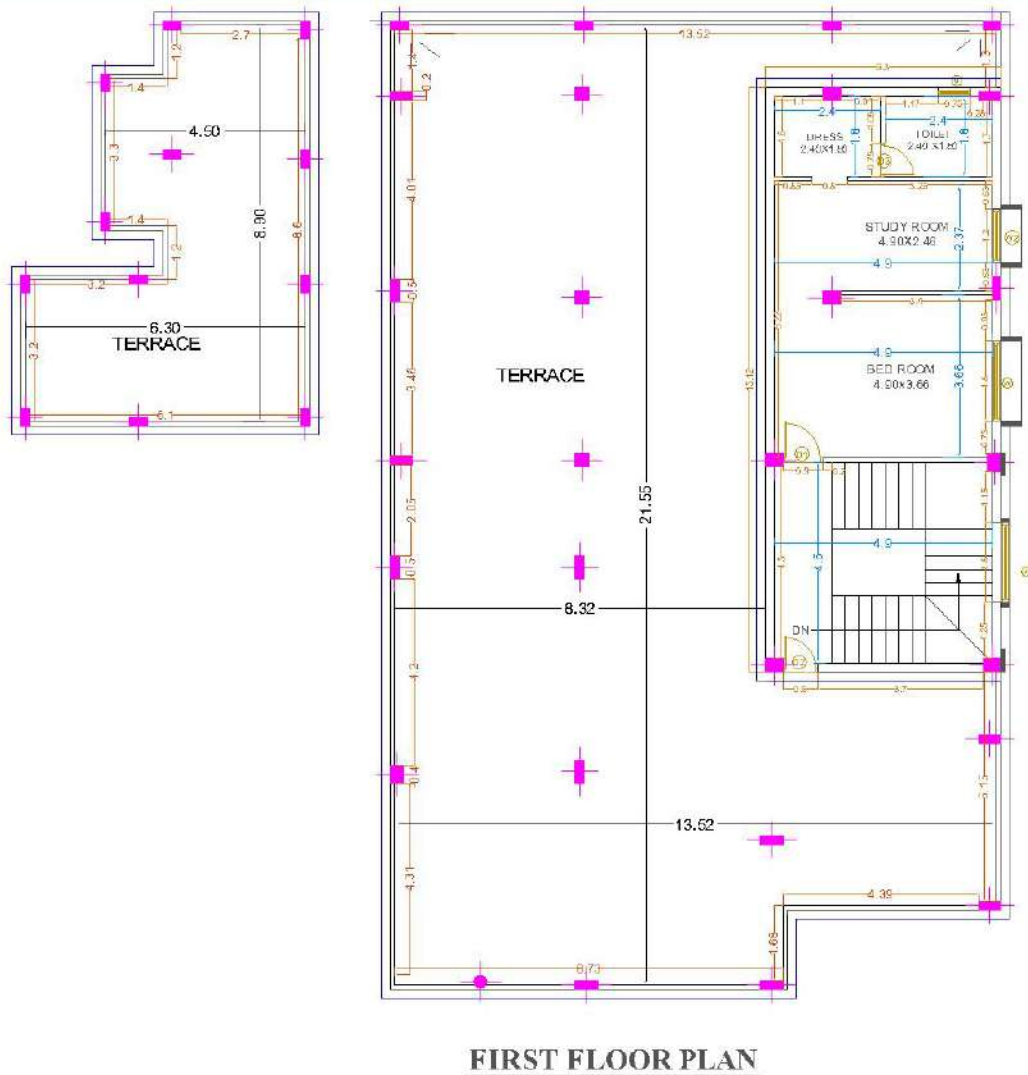

PROJECT:
PROPOSED WORK OF
MORENA OLD SABJI MANDI,
MORENA UNDER
RE-DENSIFICATION SCHEME

SHEET TITLE:
C-TYPE (COLLECTOR BUNGALOW)
FIRST FLOOR WORKING PLAN

EXECUTIVE AGENCY:
M. P. HOUSING &
INFRASTRUCTURE
DEVELOPMENT BOARD
DIVISION - MORENA

REVISION TABLE:

S.NO.	DESCRIPTION	REVISED BY	DATE



Saini & Saini
A. Design Studio Pvt. Ltd.

Architects, Interior
Designers,
Landscape Architects,
Vastu Consultants

221, Jyoti Nagar, Sector-10, Gurgaon-122001
Tel: 0122-26100000, 0122-26100001
Email: info@sainiandaini.com

DEALT BY: ROSHNI	DATE: 13.06.2022	NORTH: N
----------------------------	----------------------------	--------------------

ALL DIMENSIONS ARE IN METER

SHEET NO.: 0	SCALE: 1:100	SHEET SIZE: A0
------------------------	------------------------	--------------------------


ARCHITECT: **EXECUTIVE ENGINEER:**

--	--


PRODUCED BY AN AUTODESK STUDENT VERSION

PRODUCED BY AN AUTODESK STUDENT VERSION

DOOR:-

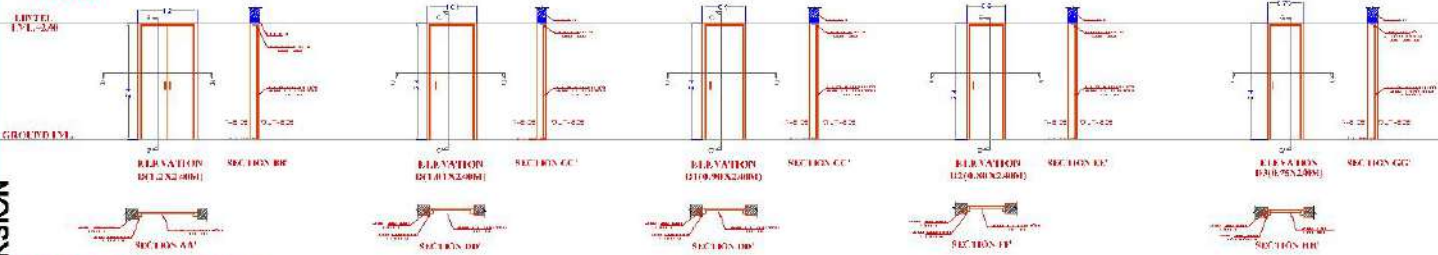


WINDOW/VENTILATOR:-

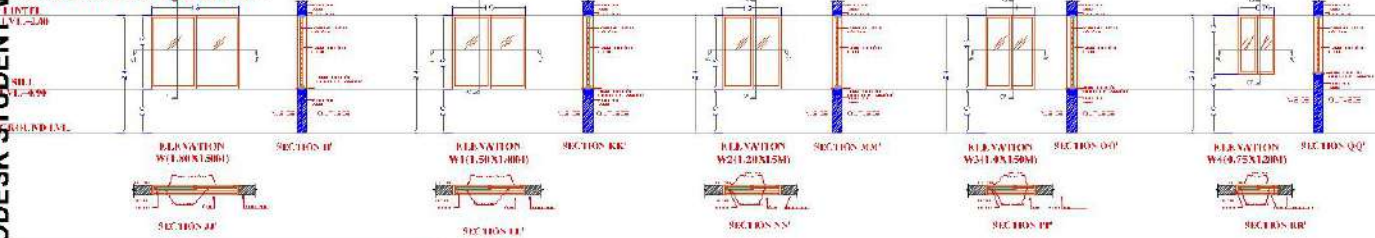

SCHDULE OF DOOR/WINDOW


SYM	DESCRIPTION	SIZE	GROUND FLOOR	FIRST FLOOR
D	DOOR	(1.20X2.40)	02	-
D	DOOR	(1.01X2.40)	01	-
D1	DOOR	(0.90X2.40)	08	01
D2	DOOR	(0.80X2.40)	03	01
D3	DOOR	(0.75X2.40)	08	01
W	WINDOW	(1.80X1.50)	09	02
W1	WINDOW	(1.50X1.50)	08	-
W2	WINDOW	(1.20X1.50)	-	01
W3	WINDOW	(1.00X1.50)	01	-
W4	WINDOW	(0.75X1.20)	01	-
V	VENTILATOR	(0.75X0.60)	05	01
V1	VENTILATOR	(0.60X0.60)	02	-
TOTAL			47	07
GRAND TOTAL			55	

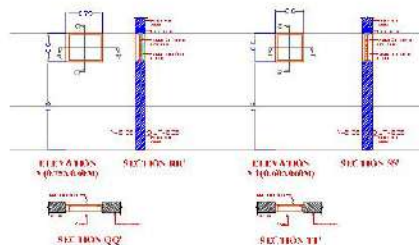

PROJECT: PROPOSED WORK OF MORENA OLD SAGRI MAHOL, MORENA UNDER RE-DENSIFICATION SCHEME	SHEET TITLE: C-TYPE (COLLECTOR BUNGALOW) DOOR WINDOW DETAIL	DEALT BY: ROSHNI	DATE: 25.11.2022	NORTH: N	REVISION TABLE: <table><tr><th>S.NO.</th><th>DESCRIPTION</th><th>REVISED BY</th><th>DATE</th></tr><tr><td> </td><td> </td><td> </td><td> </td></tr><tr><td> </td><td> </td><td> </td><td> </td></tr><tr><td> </td><td> </td><td> </td><td> </td></tr><tr><td> </td><td> </td><td> </td><td> </td></tr><tr><td> </td><td> </td><td> </td><td> </td></tr><tr><td> </td><td> </td><td> </td><td> </td></tr><tr><td> </td><td> </td><td> </td><td> </td></tr><tr><td> </td><td> </td><td> </td><td> </td></tr><tr><td> </td><td> </td><td> </td><td> </td></tr></table>	S.NO.	DESCRIPTION	REVISED BY	DATE																																					EXECUTIVE AGENCY: M.P. HOUSING & INFRASTRUCTURE DEVELOPMENT BOARD	ARCHITECT:  Saini & Saini A Design Studio Pvt. Ltd. Architects & Planners New Delhi 110001 Phone: 011-26101111 Fax: 011-26101112 Email: info@sainiandaini.com	EXECUTIVE ENGINEER:	ARCHITECT:
	S.NO.	DESCRIPTION	REVISED BY	DATE	
NOTE: ALL DIMENSIONS ARE IN METERS	
SHEET NO: -	SCALE: 1:100	SHEET SIZE: A1	

PRODUCED BY AN AUTODESK STUDENT VERSION

PRODUCED BY AN AUTODESK STUDENT VERSION

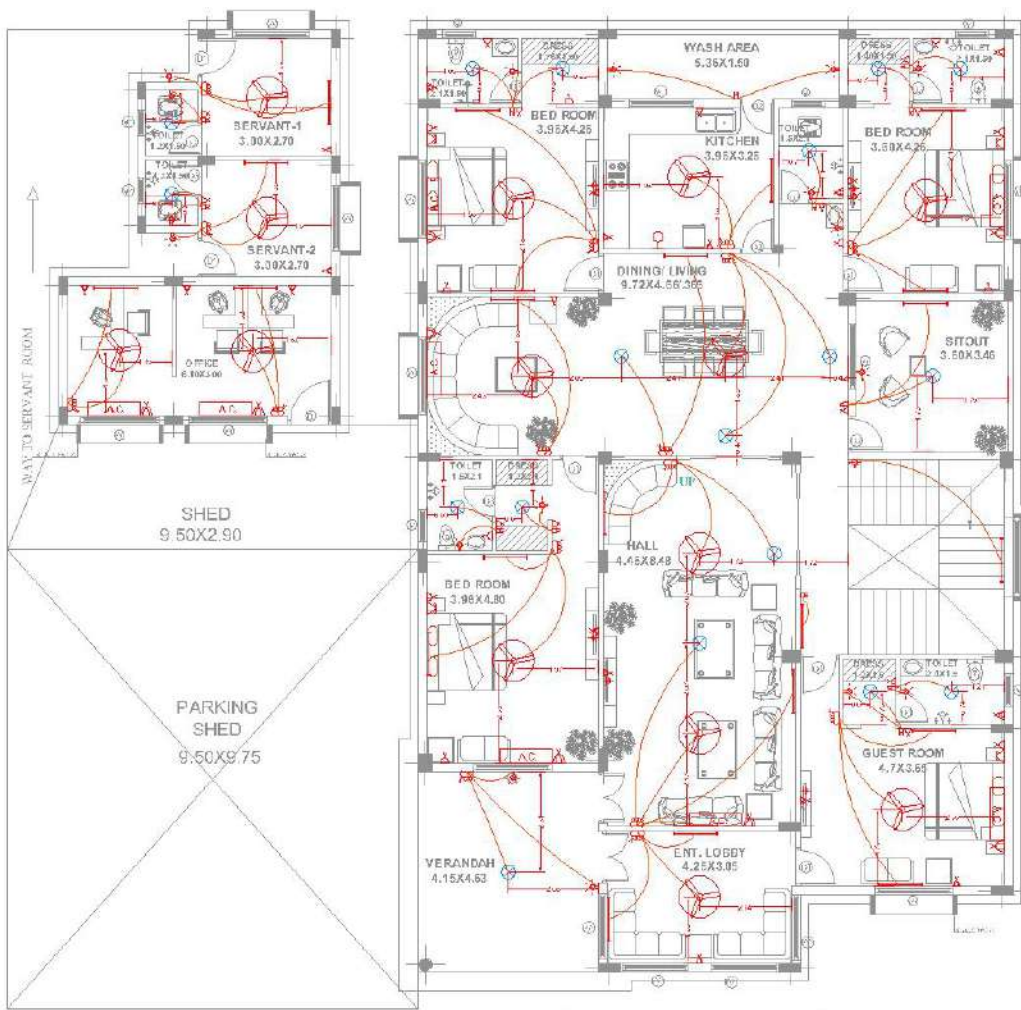

GROUND FLOOR PLAN

PROJECT:
PROPOSED WORK OF
MORENA OLD SABJI MANDI,
MORENA UNDER
RE-DENSIFICATION SCHEME

SHEET TITLE:
C-TYPE (COLLECTOR BUNGALOW)
GROUND FLOOR ELECTRICAL

EXECUTIVE AGENCY:
M. P. HOUSING &
INFRASTRUCTURE
DEVELOPMENT BOARD
DIVISION - MORENA

REVISION TABLE:

S.NO.	DESCRIPTION	REVISED BY	DATE
		R.D.S.H.N.	13.06.22



Saini & Saini
A. Design Studio Pvt. Ltd.

Architects, Interior
Designers,
Landscape Architects,
Vastu Consultants

201, 2nd Floor, Sector-10, Gurgaon-122002,
Haryana, India
Phone: 98100-10000
Email: info@sainiandaini.com

DEALT BY: R.D.S.H.N. **DATE:** 13.06.2022 **NORTH:**


ALL DIMENSIONS ARE IN METER

SHEET NO.: 0 **SCALE:** N.T.S. **SHEET SIZE:** A0

ARCHITECT: **EXECUTIVE ENGINEER:**

PRODUCED BY AN AUTODESK STUDENT VERSION

PRODUCED BY AN AUTODESK STUDENT VERSION

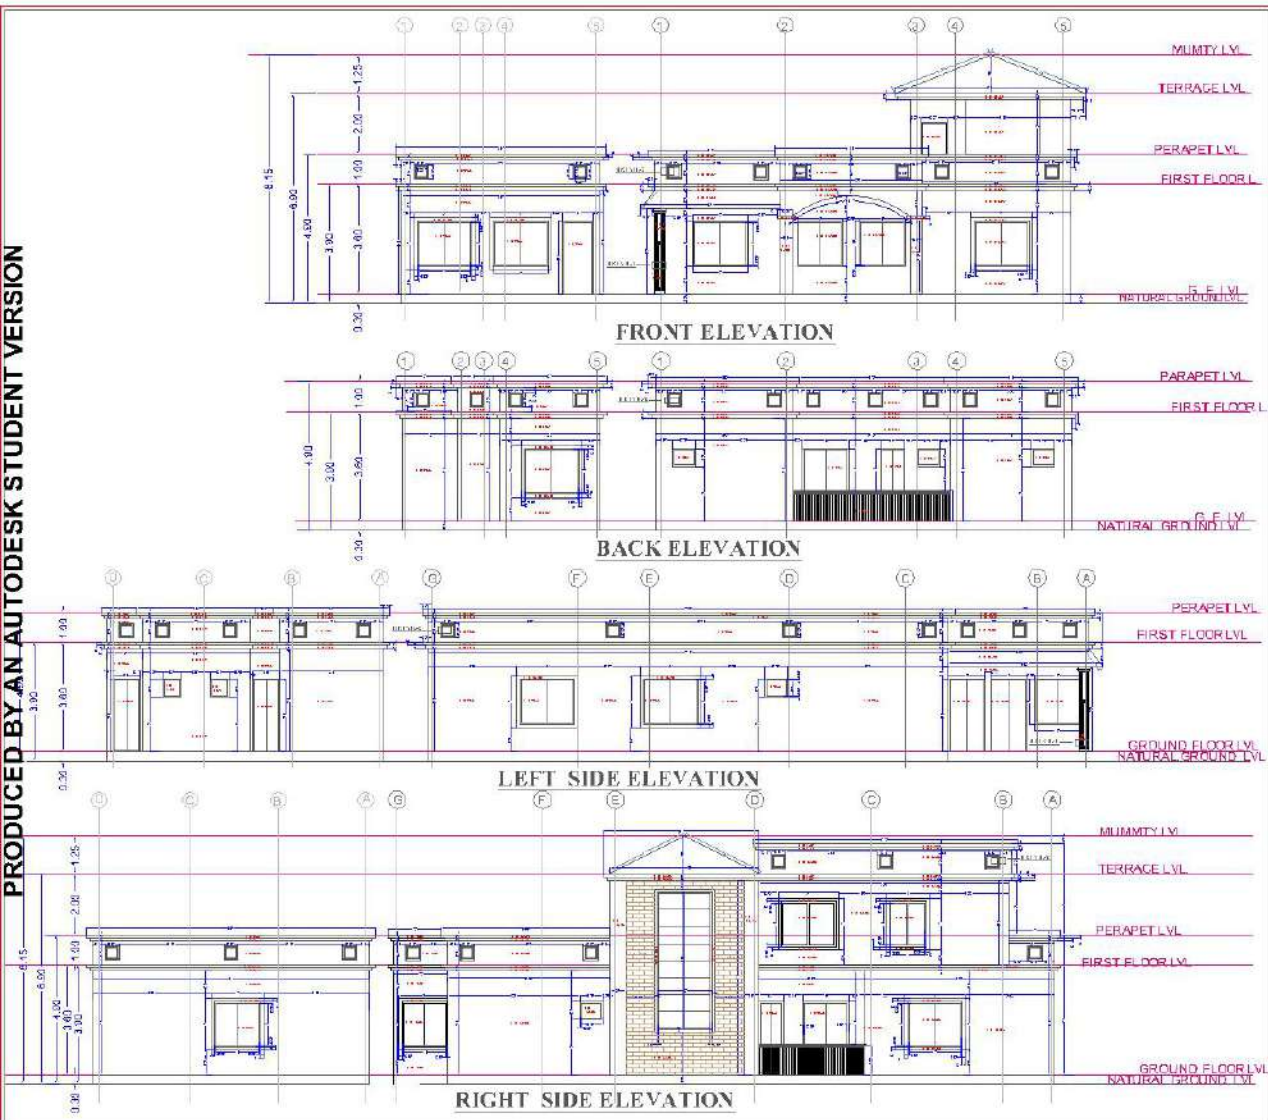

PRODUCED BY AN AUTODESK STUDENT VERSION

PROJECT:
PROPOSED WORK OF
MORENA OLD SABJI MANDI,
MORENA UNDER
RE-DENSIFICATION SCHEME

SHEET TITLE:
C-TYPE (COLLECTOR BUNGLOW)
COLOUR ELEVATION WORKING
DETAIL

EXECUTIVE AGENCY:
M. P. HOUSING &
INFRASTRUCTURE
DEVELOPMENT BOARD
DIVISION - MORENA

REVISION TABLE:

DESCRIPTION	REVISED BY	DATE



Saini & Saini
A Design Studio Pvt. Ltd.

ALL 45 TIMES
PLOT NO. 100/101
VILLAGE: MORENA
DISTRICT: MORENA

DEALT BY:

ROSHNI

DATE:

13.05.2022

NORTH:

0°

ALL DIMENSIONS ARE IN METER

SHEET NO.:

0

SCALE:

N.T.S.

SHEET SIZE:

A0


ARCHITECT:

EXECUTIVE ENGINEER:

PRODUCED BY AN AUTODESK STUDENT VERSION

PRODUCED BY AN AUTODESK STUDENT VERSION

PRODUCED BY AN AUTODESK STUDENT VERSION

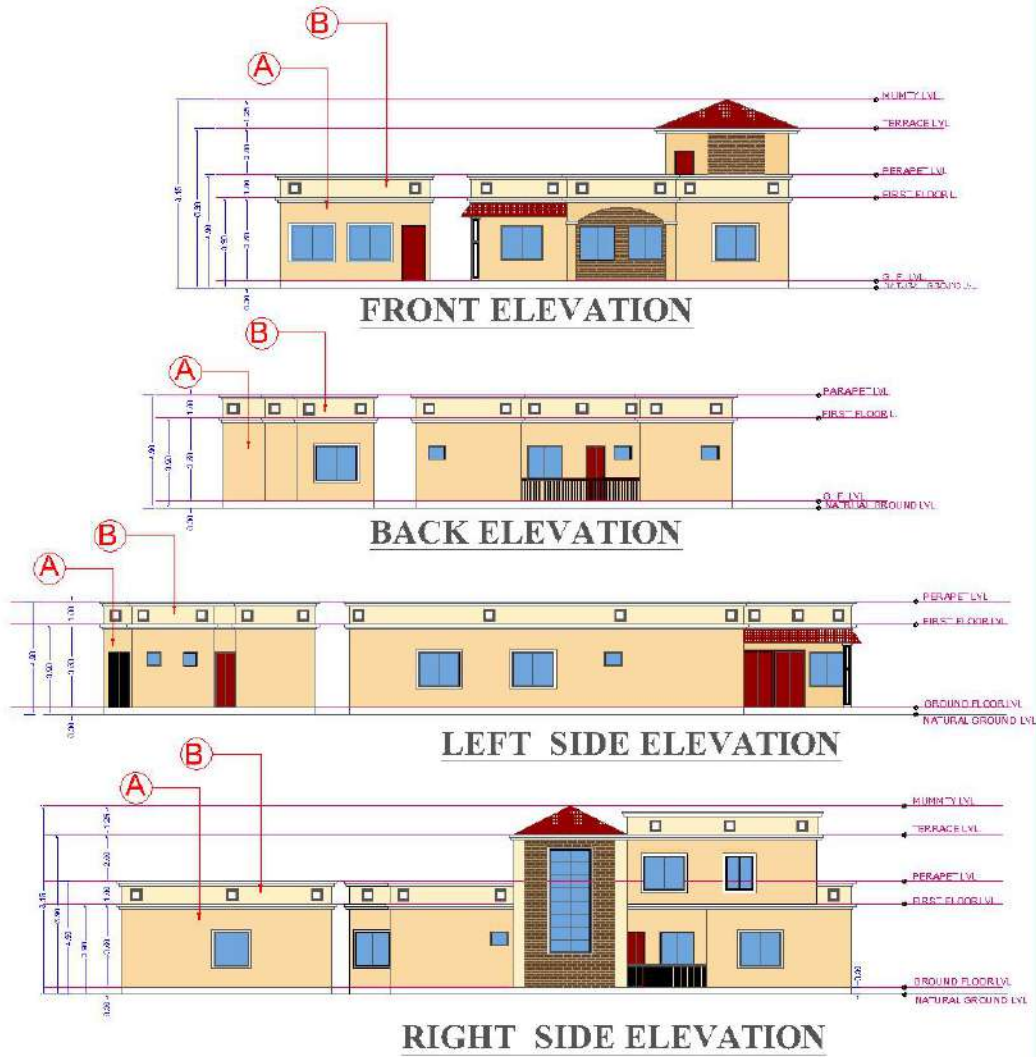

PRODUCED BY AN AUTODESK STUDENT VERSION

PROJECT:
PROPOSED WORK OF
MORENA OLD SABJI MANDI,
MORENA UNDER
RE-DENSIFICATION SCHEME

SHEET TITLE:
C-TYPE (COLLECTOR BUNGALOW)
COLOUR ELEVATION

EXECUTIVE AGENCY:
M. P. HOUSING &
INFRASTRUCTURE
DEVELOPMENT BOARD
DIVISION - MORENA

REVISION TABLE:

DESCRIPTION	REVISED BY	DATE



Saini & Saini
A. Design Studio Pvt. Ltd.

Architects, Interior
Designers, Engineers &
Infrastructure Architects
Vadodra, Gujarat

Call: 96777 77777, 96777 77777
E: info@sainiandaini.com
W: www.sainiandaini.com

DEALT BY: ROSHNI	DATE: 13.06.2022	NORTH: N
----------------------------	----------------------------	--------------------


ALL DIMENSIONS ARE IN METER

SHEET NO.: 0	SCALE: N.T.S	SHEET SIZE: A0
------------------------	------------------------	--------------------------

ARCHITECT: **EXECUTIVE ENGINEER:**


--	--

PRODUCED BY AN AUTODESK STUDENT VERSION

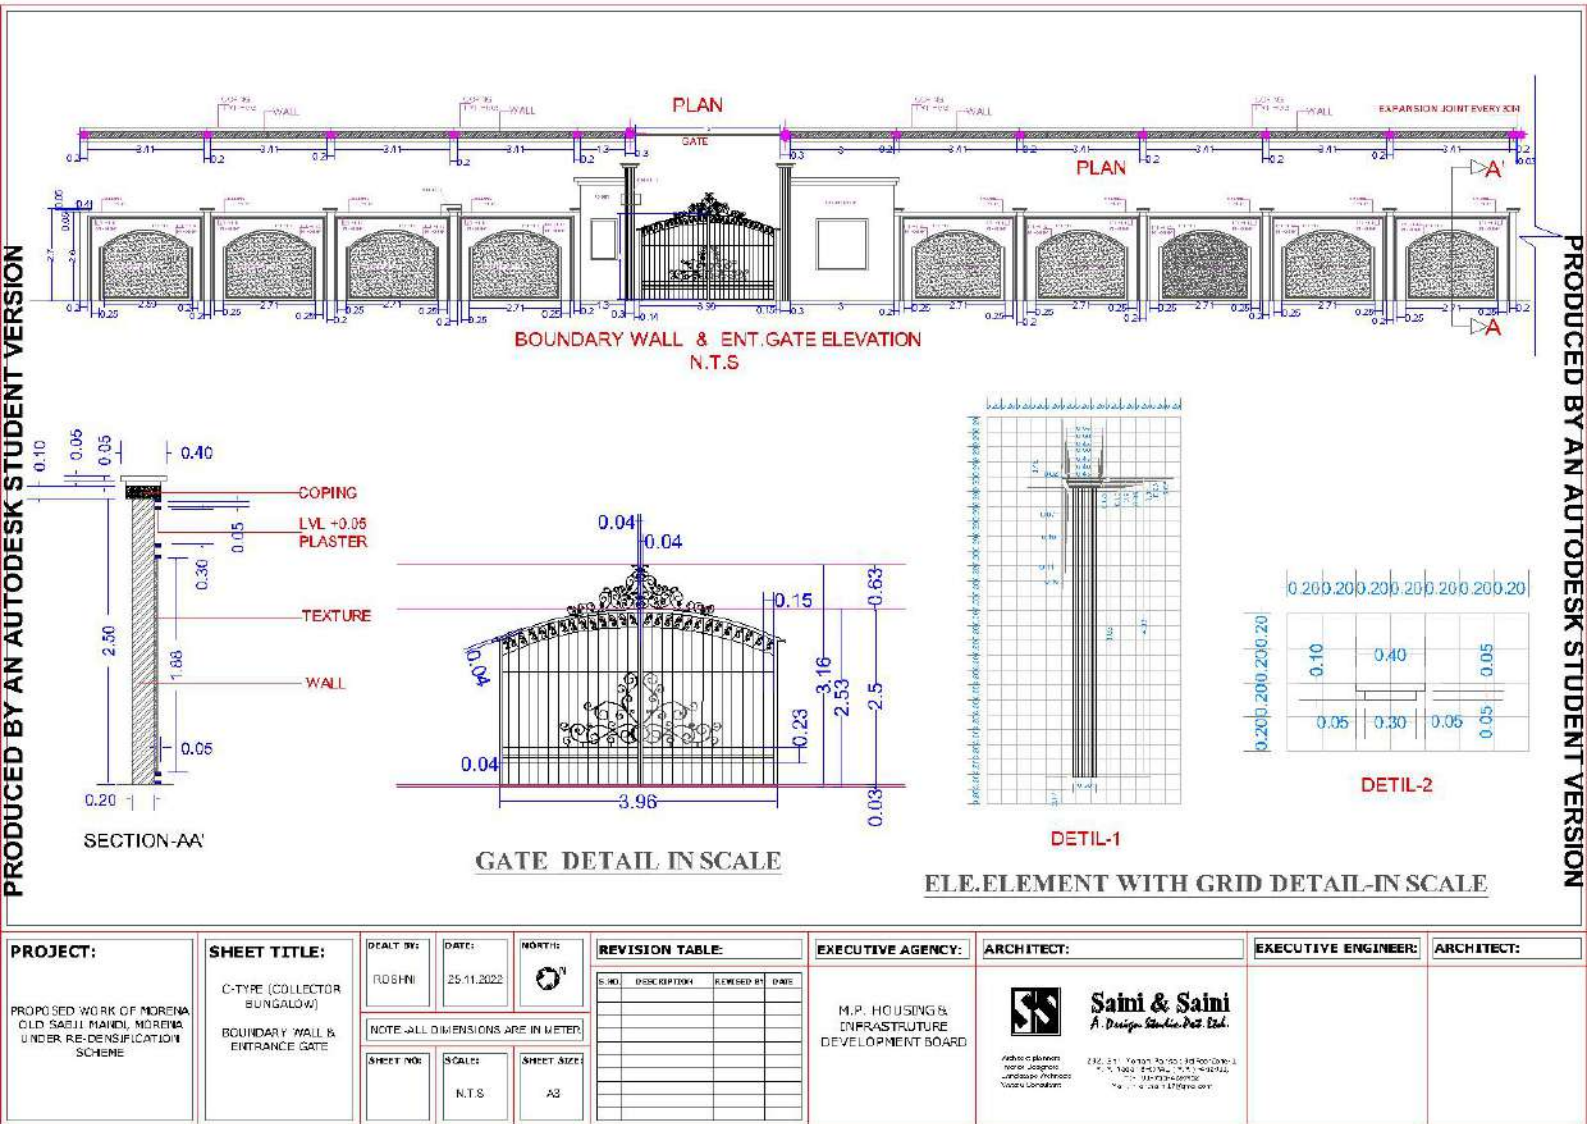

PRODUCED BY AN AUTODESK STUDENT VERSION

PRODUCED BY AN AUTODESK STUDENT VERSION

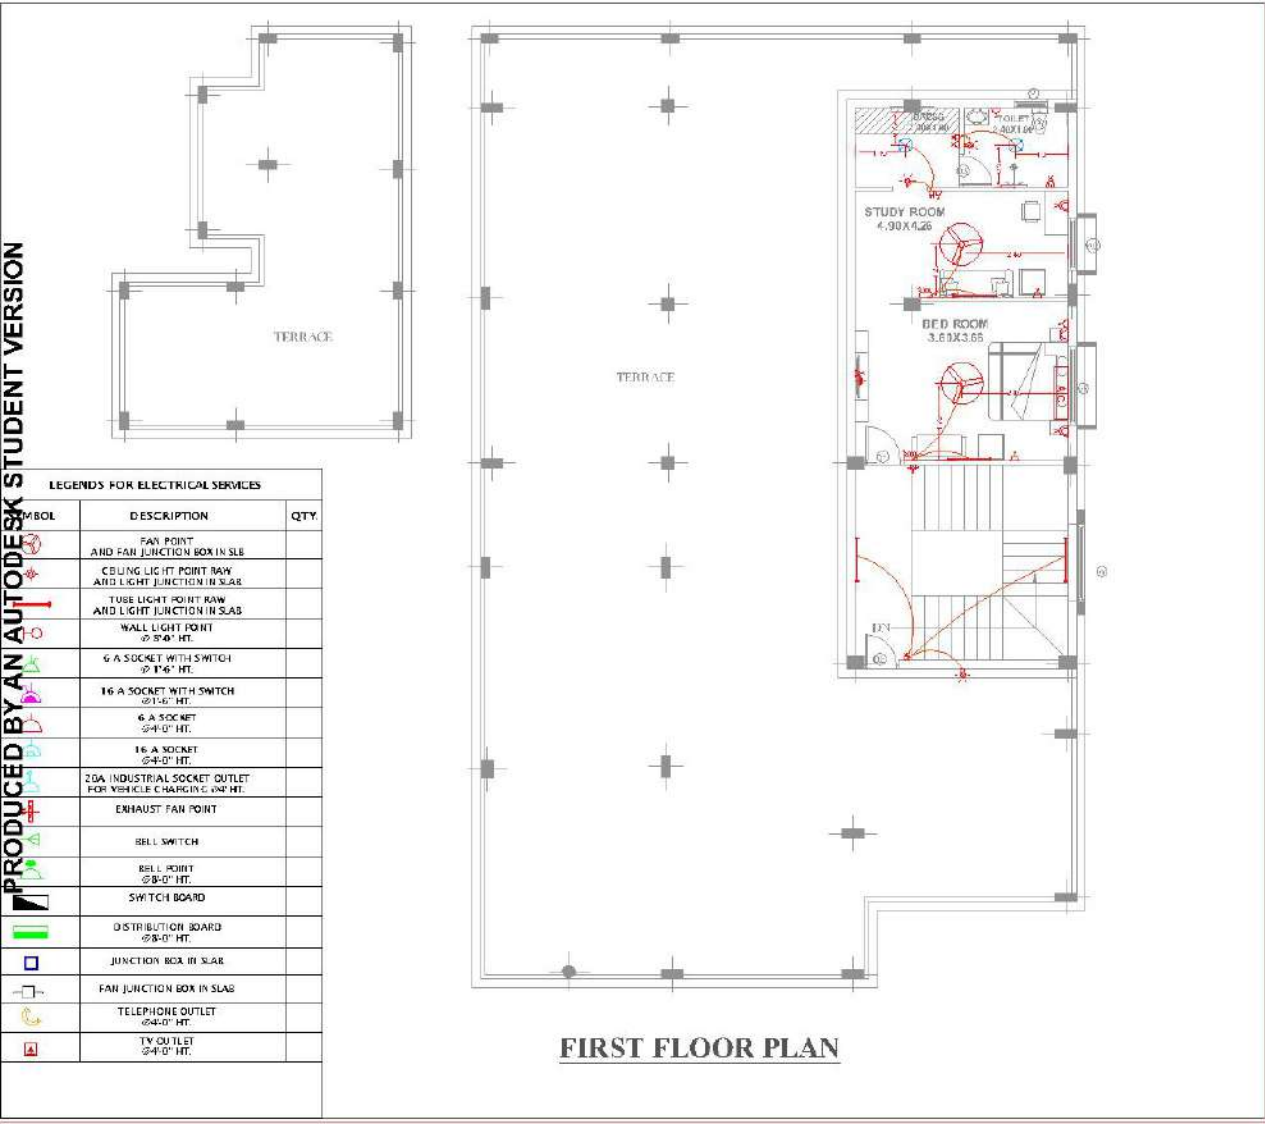

PRODUCED BY AN AUTODESK STUDENT VERSION

PRODUCED BY AN AUTODESK STUDENT VERSION

PROJECT:
PROPOSED WORK OF
MORENA OLD SABJI MANDI,
MORENA UNDER
RE-DENSIFICATION SCHEME

SHEET TITLE:
C-TYPE (COLLECTOR BUNGALOW)
FIRST FLOOR ELECTRICAL

EXECUTIVE AGENCY:
M. P. HOUSING &
INFRASTRUCTURE
DEVELOPMENT BOARD
DIVISION - MORENA

REVISION TABLE:

S.NO.	DESCRIPTION	REVISED BY	DATE
		ROSHNI	13.06.22

Saini & Saini
A Design Studio Pvt. Ltd.
All rights reserved. No part of this publication may be reproduced, stored in a retrieval system, or transmitted, in any form or by any means, electronic, mechanical, photocopying, recording, or by any information storage or retrieval system, without prior permission in writing from the publisher.

DEALT BY: ROHINI
DATE: 13.05.2022
NORTH: N

ALL DIMENSIONS ARE IN METER

SHEET NO.: 0
SCALE: N.T.S.
SHEET SIZE: A0

ARCHITECT:
EXECUTIVE ENGINEER:

PRODUCED BY AN AUTODESK STUDENT VERSION



PROJECT:
PROPOSED WORK OF
MORENA OLD SABJI MANDI,
MORENA UNDER
RE-DENSIFICATION SCHEME

SHEET TITLE:
C-TYPE (COLLECTOR BUNGALOW)
FIRST FLOOR FLOORING

EXECUTIVE AGENCY:
M. P. HOUSING &
INFRASTRUCTURE
DEVELOPMENT BOARD
DIVISION - MORENA

REVISION TABLE:

S.NO.	DESCRIPTION	REVISED BY	DATE



Saini & Saini
A. Design Studio Pvt. Ltd.

Architects, Interior
Designers, Engineers,
Architectural Drafters,
3D Visualisation

22/11/2022
11:11:11
11:11:11

DEALT BY:

ROSHNI

DATE:

22.11.2022

NORTH:



ALL DIMENSIONS ARE IN METER

SHEET NO.:

0

SCALE:

N.T.S

SHEET SIZE:


A3

ARCHITECT:

**EXECUTIVE
ENGINEER:**

PRODUCED BY AN AUTODESK STUDENT VERSION

PRODUCED BY AN AUTODESK STUDENT VERSION

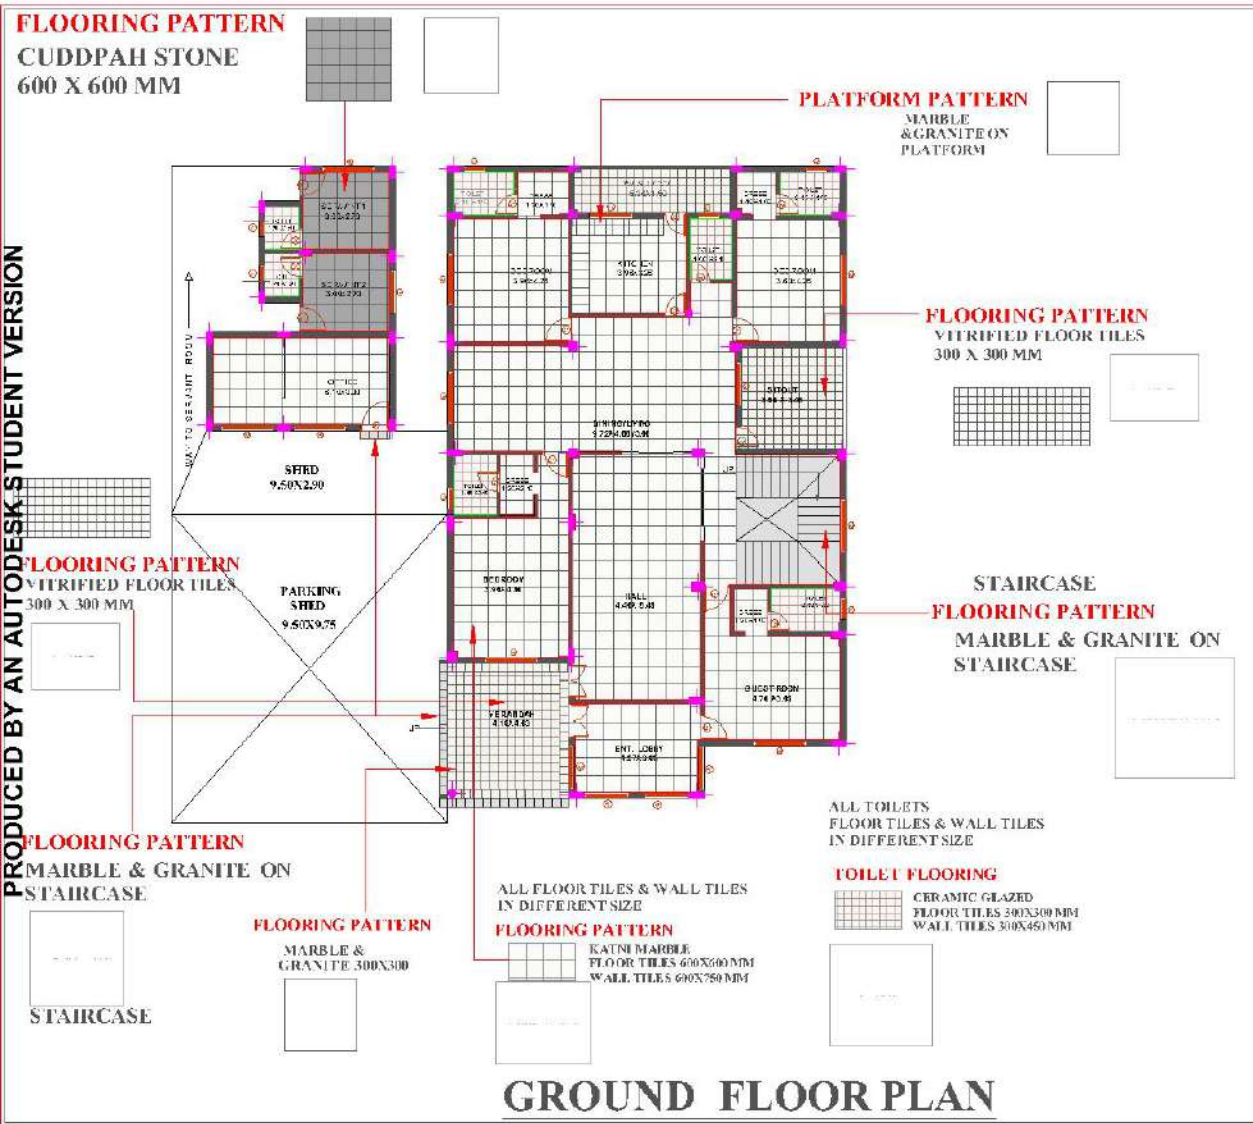

PROJECT:
PROPOSED WORK OF
MORENA OLD SABJI MANDI,
MORENA UNDER
RE-DENSIFICATION SCHEME

SHEET TITLE:
C-TYPE (COLLECTOR BUNGALOW)
GROUND FLOOR FLOORING

EXECUTIVE AGENCY:
M. P. HOUSING &
INFRASTRUCTURE
DEVELOPMENT BOARD
DIVISION - MORENA

REVISION TABLE:

S.NO.	DESCRIPTION	REVISED BY	DATE

SS Saini & Saini
A. Design Studio Pvt. Ltd.
Architects, Interior
Designers, Landscape
Architects
VPO, GATEWAY
ALL ARE HAPPY TO WORK TOGETHER
FOR A BETTER FUTURE
11-11-2022
11-11-2022

DEALT BY: ROSHNI
DATE: 20.11.2022
NORTH:

ALL DIMENSIONS ARE IN METER

SHEET NO.: 0
SCALE: N.T.S.
SHEET SIZE: A0


ARCHITECT:
EXECUTIVE ENGINEER:

PRODUCED BY AN AUTODESK STUDENT VERSION

PRODUCED BY AN AUTODESK STUDENT VERSION



HALL INTERIOR

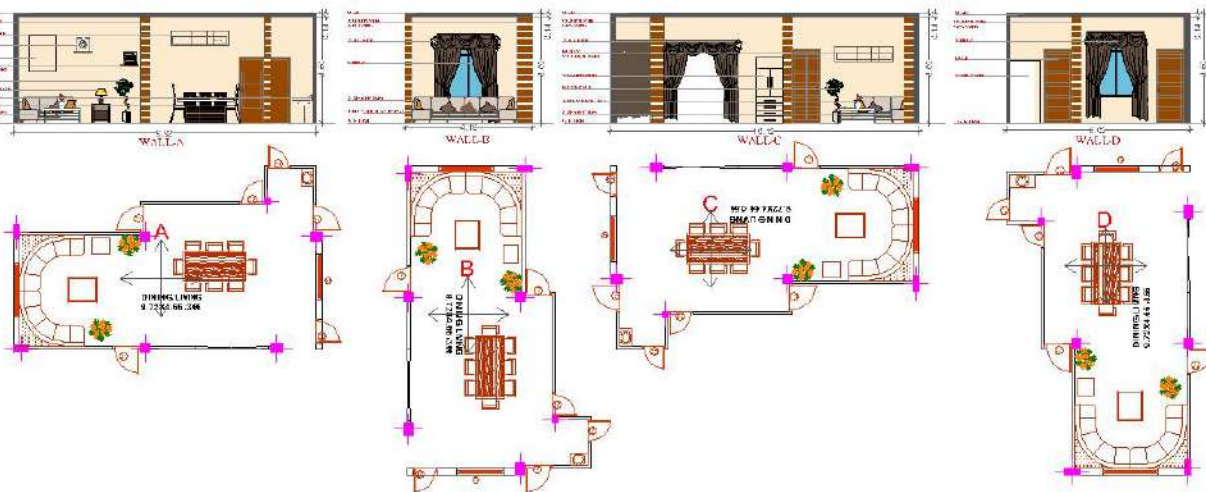

DINING/LIVING INTERIOR

PRODUCED BY AN AUTODESK STUDENT VERSION

PROJECT:
PROPOSED WORK OF
MORENA OLD SABJI MANDI,
MORENA UNDER
RE-DENSIFICATION SCHEME

SHEET TITLE:
C-TYPE (COLLECTOR BUNGALOW)
HALL INTERIOR

EXECUTIVE AGENCY:
M. P. HOUSING &
INFRASTRUCTURE
DEVELOPMENT BOARD
DIVISION - MORENA

REVISION TABLE:

S.NO.	DESCRIPTION	REVISED BY	DATE



Saini & Saini
A. Design Studio Pvt. Ltd.

Architects, Interior
Designers, Engineers &
Construction Managers
11-11, PUNJAB
ROAD, GURGAON

DEALT BY: ROSHNI	DATE: 13.06.2022	NORTH: N
----------------------------	----------------------------	--------------------

ALL DIMENSIONS ARE IN METER


SHEET NO.: 0	SCALE: 1:100	SHEET SIZE: 0
------------------------	------------------------	-------------------------

ARCHITECT:
EXECUTIVE ENGINEER:



PRODUCED BY AN AUTODESK STUDENT VERSION

PRODUCED BY AN AUTODESK STUDENT VERSION

PRODUCED BY AN AUTODESK STUDENT VERSION

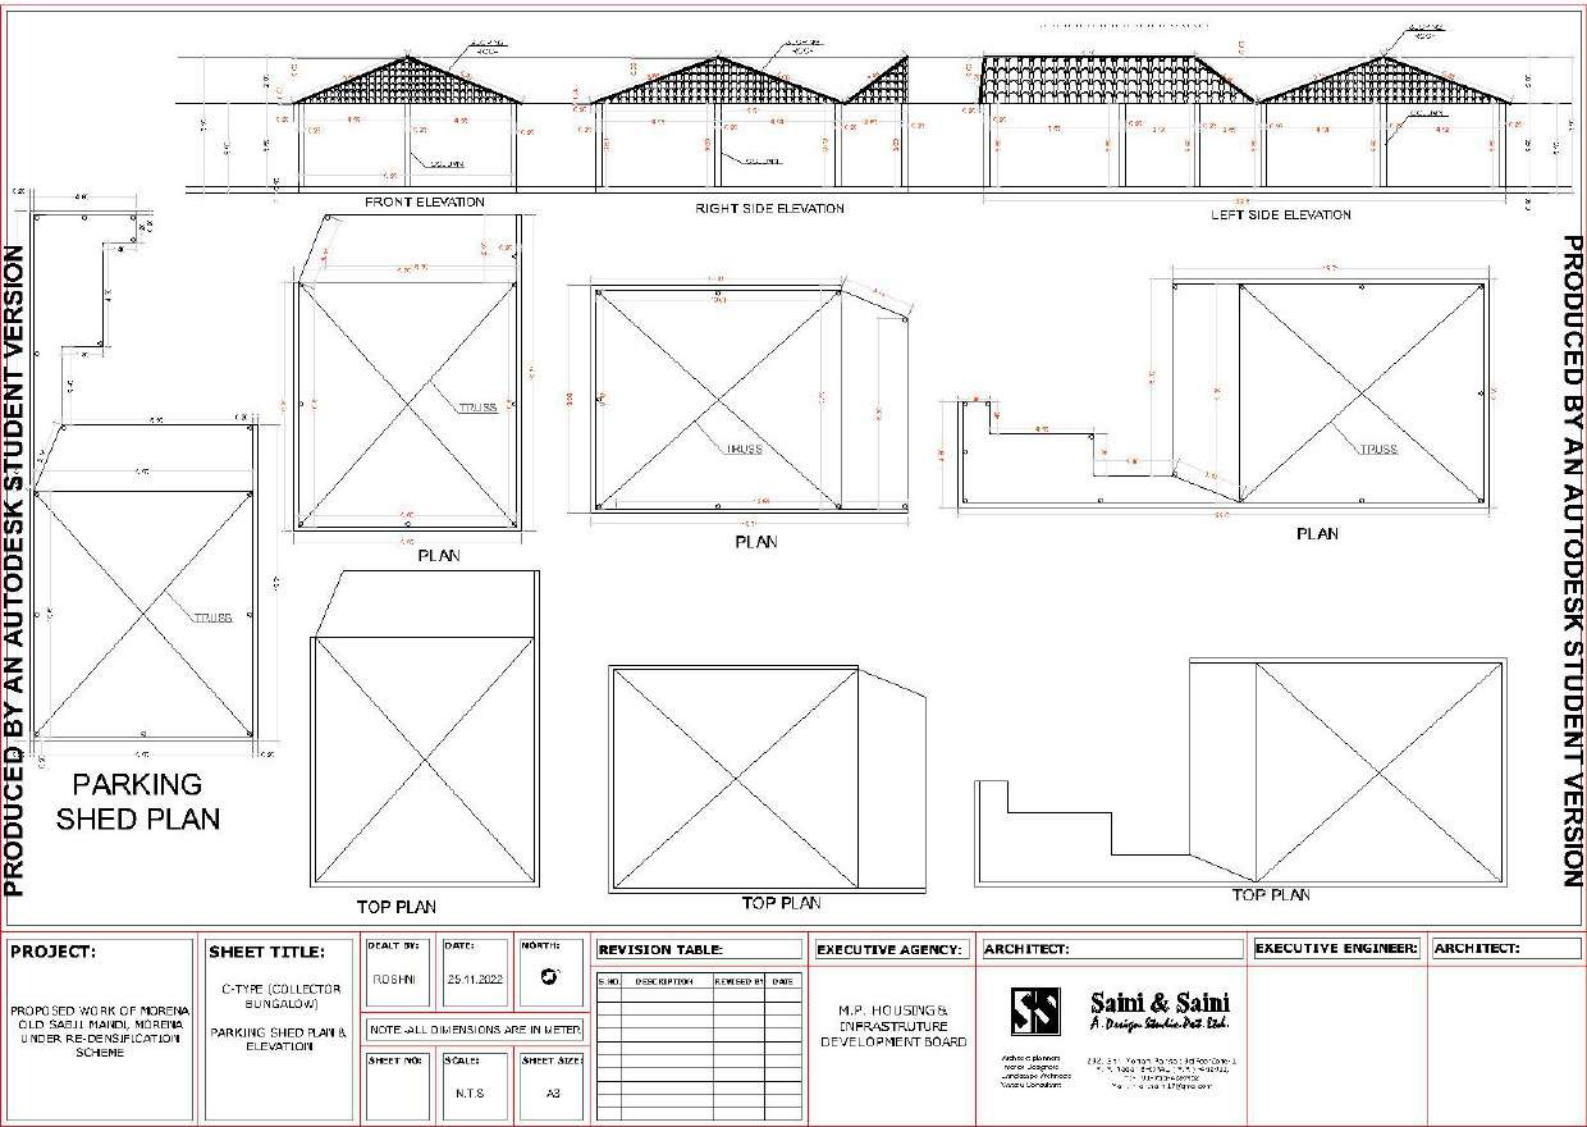

PRODUCED BY AN AUTODESK STUDENT VERSION

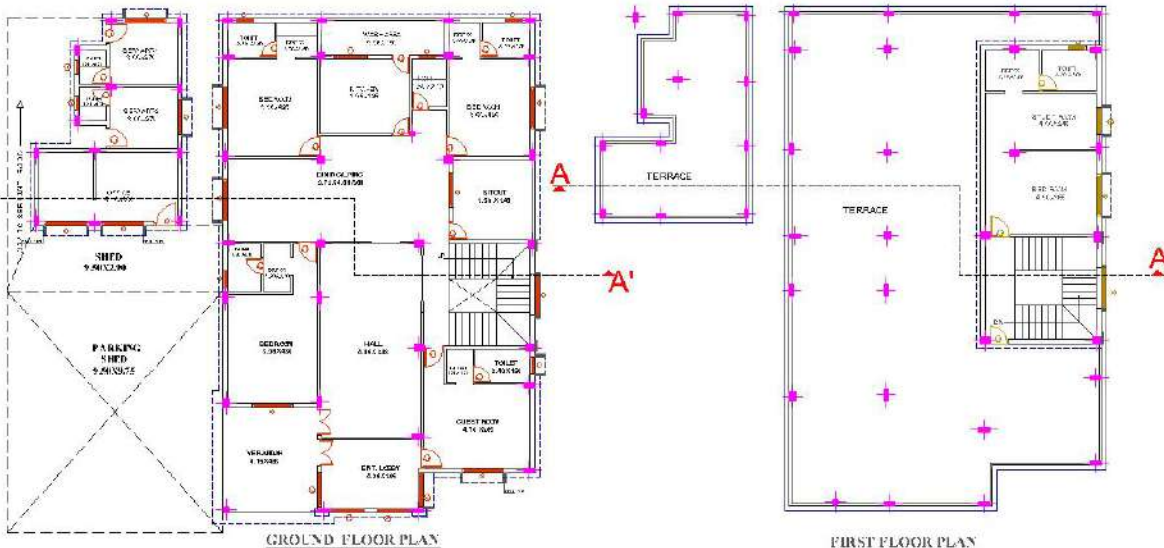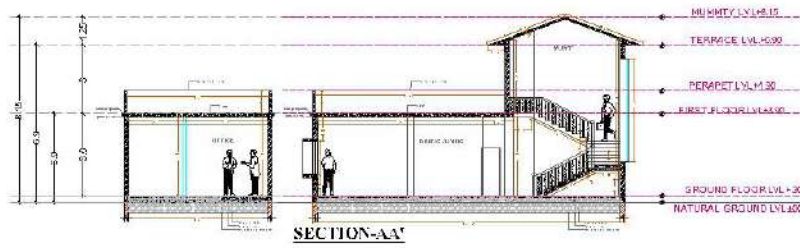

SECTION DETAIL & SECTION PLAN

PROJECT:
PROPOSED WORK OF
MORENA OLD SABJI MANDI,
MORENA UNDER
RE-DENSIFICATION SCHEME

SHEET TITLE:
C-TYPE (COLLECTOR BUNGLOW)
SECTION DETAIL

EXECUTIVE AGENCY:
M. P. HOUSING &
INFRASTRUCTURE
DEVELOPMENT BOARD
DIVISION - MORENA

REVISION TABLE:			
S.NO.	DESCRIPTION	REVISED BY	DATE

Saini & Saini
A. Design Studio Pvt. Ltd.
Architects, Planners,
Interior Designers,
Landscape Architects,
Vastu Consultants

DEALT BY: ROSHNI
DATE: 13.06.2022
NORTH: N


ALL DIMENSIONS ARE IN METER

SHEET NO.: 0
SCALE: N.T.S.
SHEET SIZE: A0


ARCHITECT:
EXECUTIVE ENGINEER:

PRODUCED BY AN AUTODESK STUDENT VERSION


PRODUCED BY AN AUTODESK STUDENT VERSION

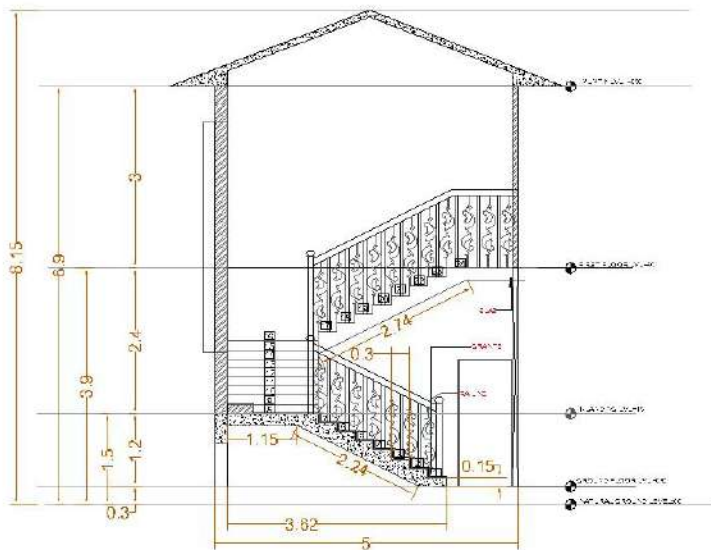


STAIR CASE SECTION B-B'

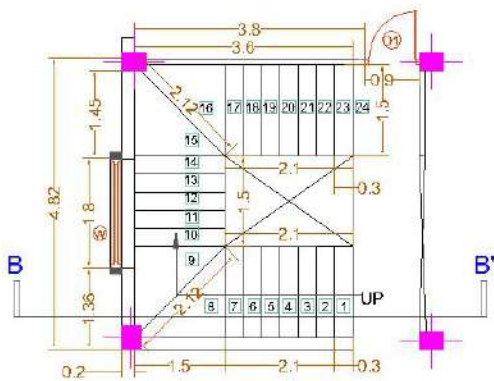

STAIR CASE GROUND FLOOR PLAN

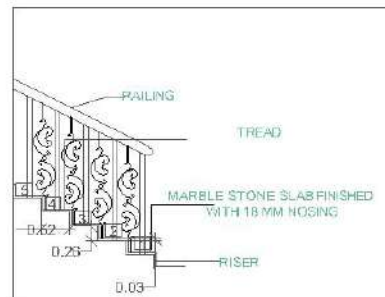

DETAIL- A

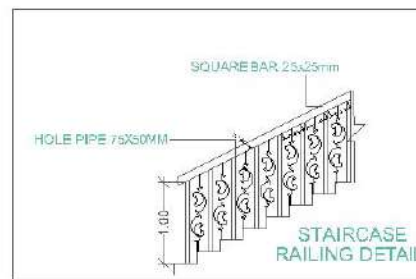

DETAIL- B

PROJECT:

PROPOSED WORK OF COLLECTOR
BUNGLOW CTYPE DIST.
MORENA(M.P.)

SHEET TITLE:

C-TYPE (COLLECTOR BUNGALOW)
STAIRCASE SECTION DETAIL

EXECUTIVE AGENCY:

M. P. HOUSING &
INFRASTRUCTURE
DEVELOPMENT BOARD

REVISION TABLE:[illegible]

Saini & Saini
A Design Studio Pvt. Ltd.

$\mu_1, \mu_2, \dots, \mu_n, \dots, \mu_N, \dots, \mu_\infty, \dots, \mu_0 \in \mathbb{R}$
 $\mu_1 = \mu_2 = \dots = \mu_n = \dots = \mu_N = \dots = \mu_\infty = \mu_0$
 $\mu_1 = \mu_2 = \dots = \mu_n = \dots = \mu_N = \dots = \mu_\infty = \mu_0$

DEALT BY:

ROSHNI

DATE:

13-06-2022

NORTH:



ALL DIMENSIONS ARE IN METER

SHEET NO.:

SCALE:

N.T.S

SHEET SIZE

AN

ARCHITECT:

T:

	EN

**UTIVE
NEED:**

--

1000


100

PRODUCED BY AN AUTODESK STUDENT VERSION

PRODUCED BY AN AUTODESK STUDENT VERSION

PRODUCED BY AN AUTODESK STUDENT VERSION

PRODUCED BY AN AUTODESK STUDENT VERSION

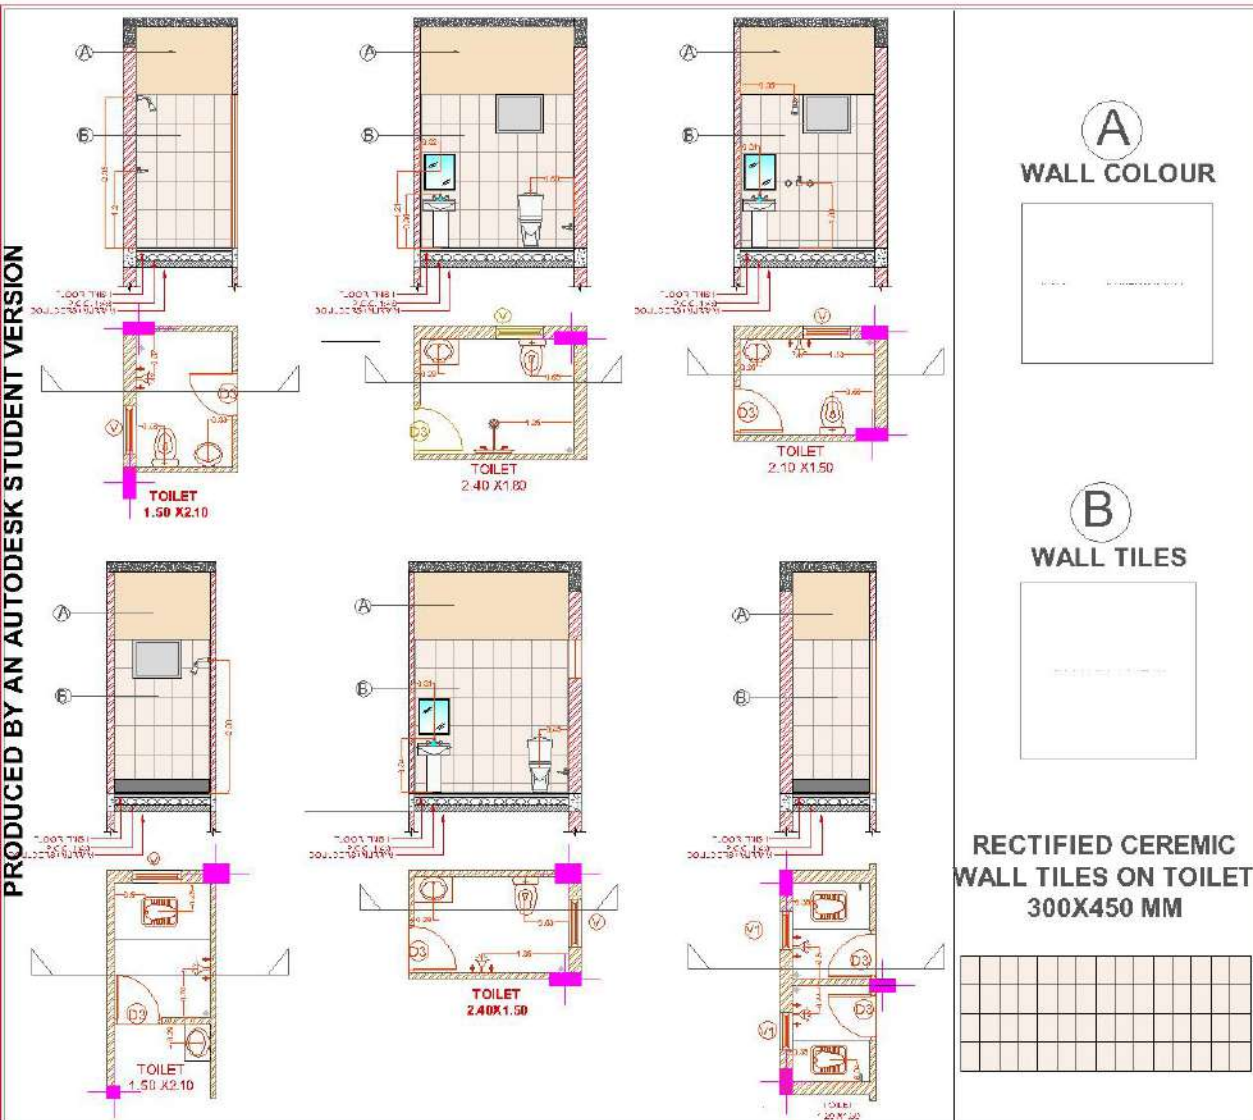

A
WALL COLOUR

B
WALL TILES

RECTIFIED CEREMIC
WALL TILES ON TOILET
300X450 MM

PROJECT:
PROPOSED WORK OF
MORENA OLD SABJI MANDI,
MORENA UNDER
RE-DENSIFICATION SCHEME

SHEET TITLE:
C-TYPE (COLLECTOR BUNGALOW)
TOILET SECTION DETAIL

EXECUTIVE AGENCY:
M. P. HOUSING &
INFRASTRUCTURE
DEVELOPMENT BOARD
DIVISION - MORENA

REVISION TABLE:

S.NO.	DESCRIPTION	REVISED BY	DATE
1		ROSHNI	13.06.2022
2			
3			
4			
5			



Saini & Saini
A. Design Studio Pvt. Ltd.

Architects, Interior
Designers, Landscape
Architects
Morena, Madhya Pradesh

Cell: 9826000000, 9826000001
E: a.saini@rediffmail.com
a.saini@rediffmail.com

DEALT BY:

ROSHNI

DATE:

13.06.2022

NORTH:

N

ALL DIMENSION'S ARE IN METER

SHEET NO.:

0

SCALE:

1:100

SHEET SIZE:

A1

ARCHITECT:

EXECUTIVE
ENGINEER:

PRODUCED BY AN AUTODESK STUDENT VERSION

PRODUCED BY AN AUTODESK STUDENT VERSION