


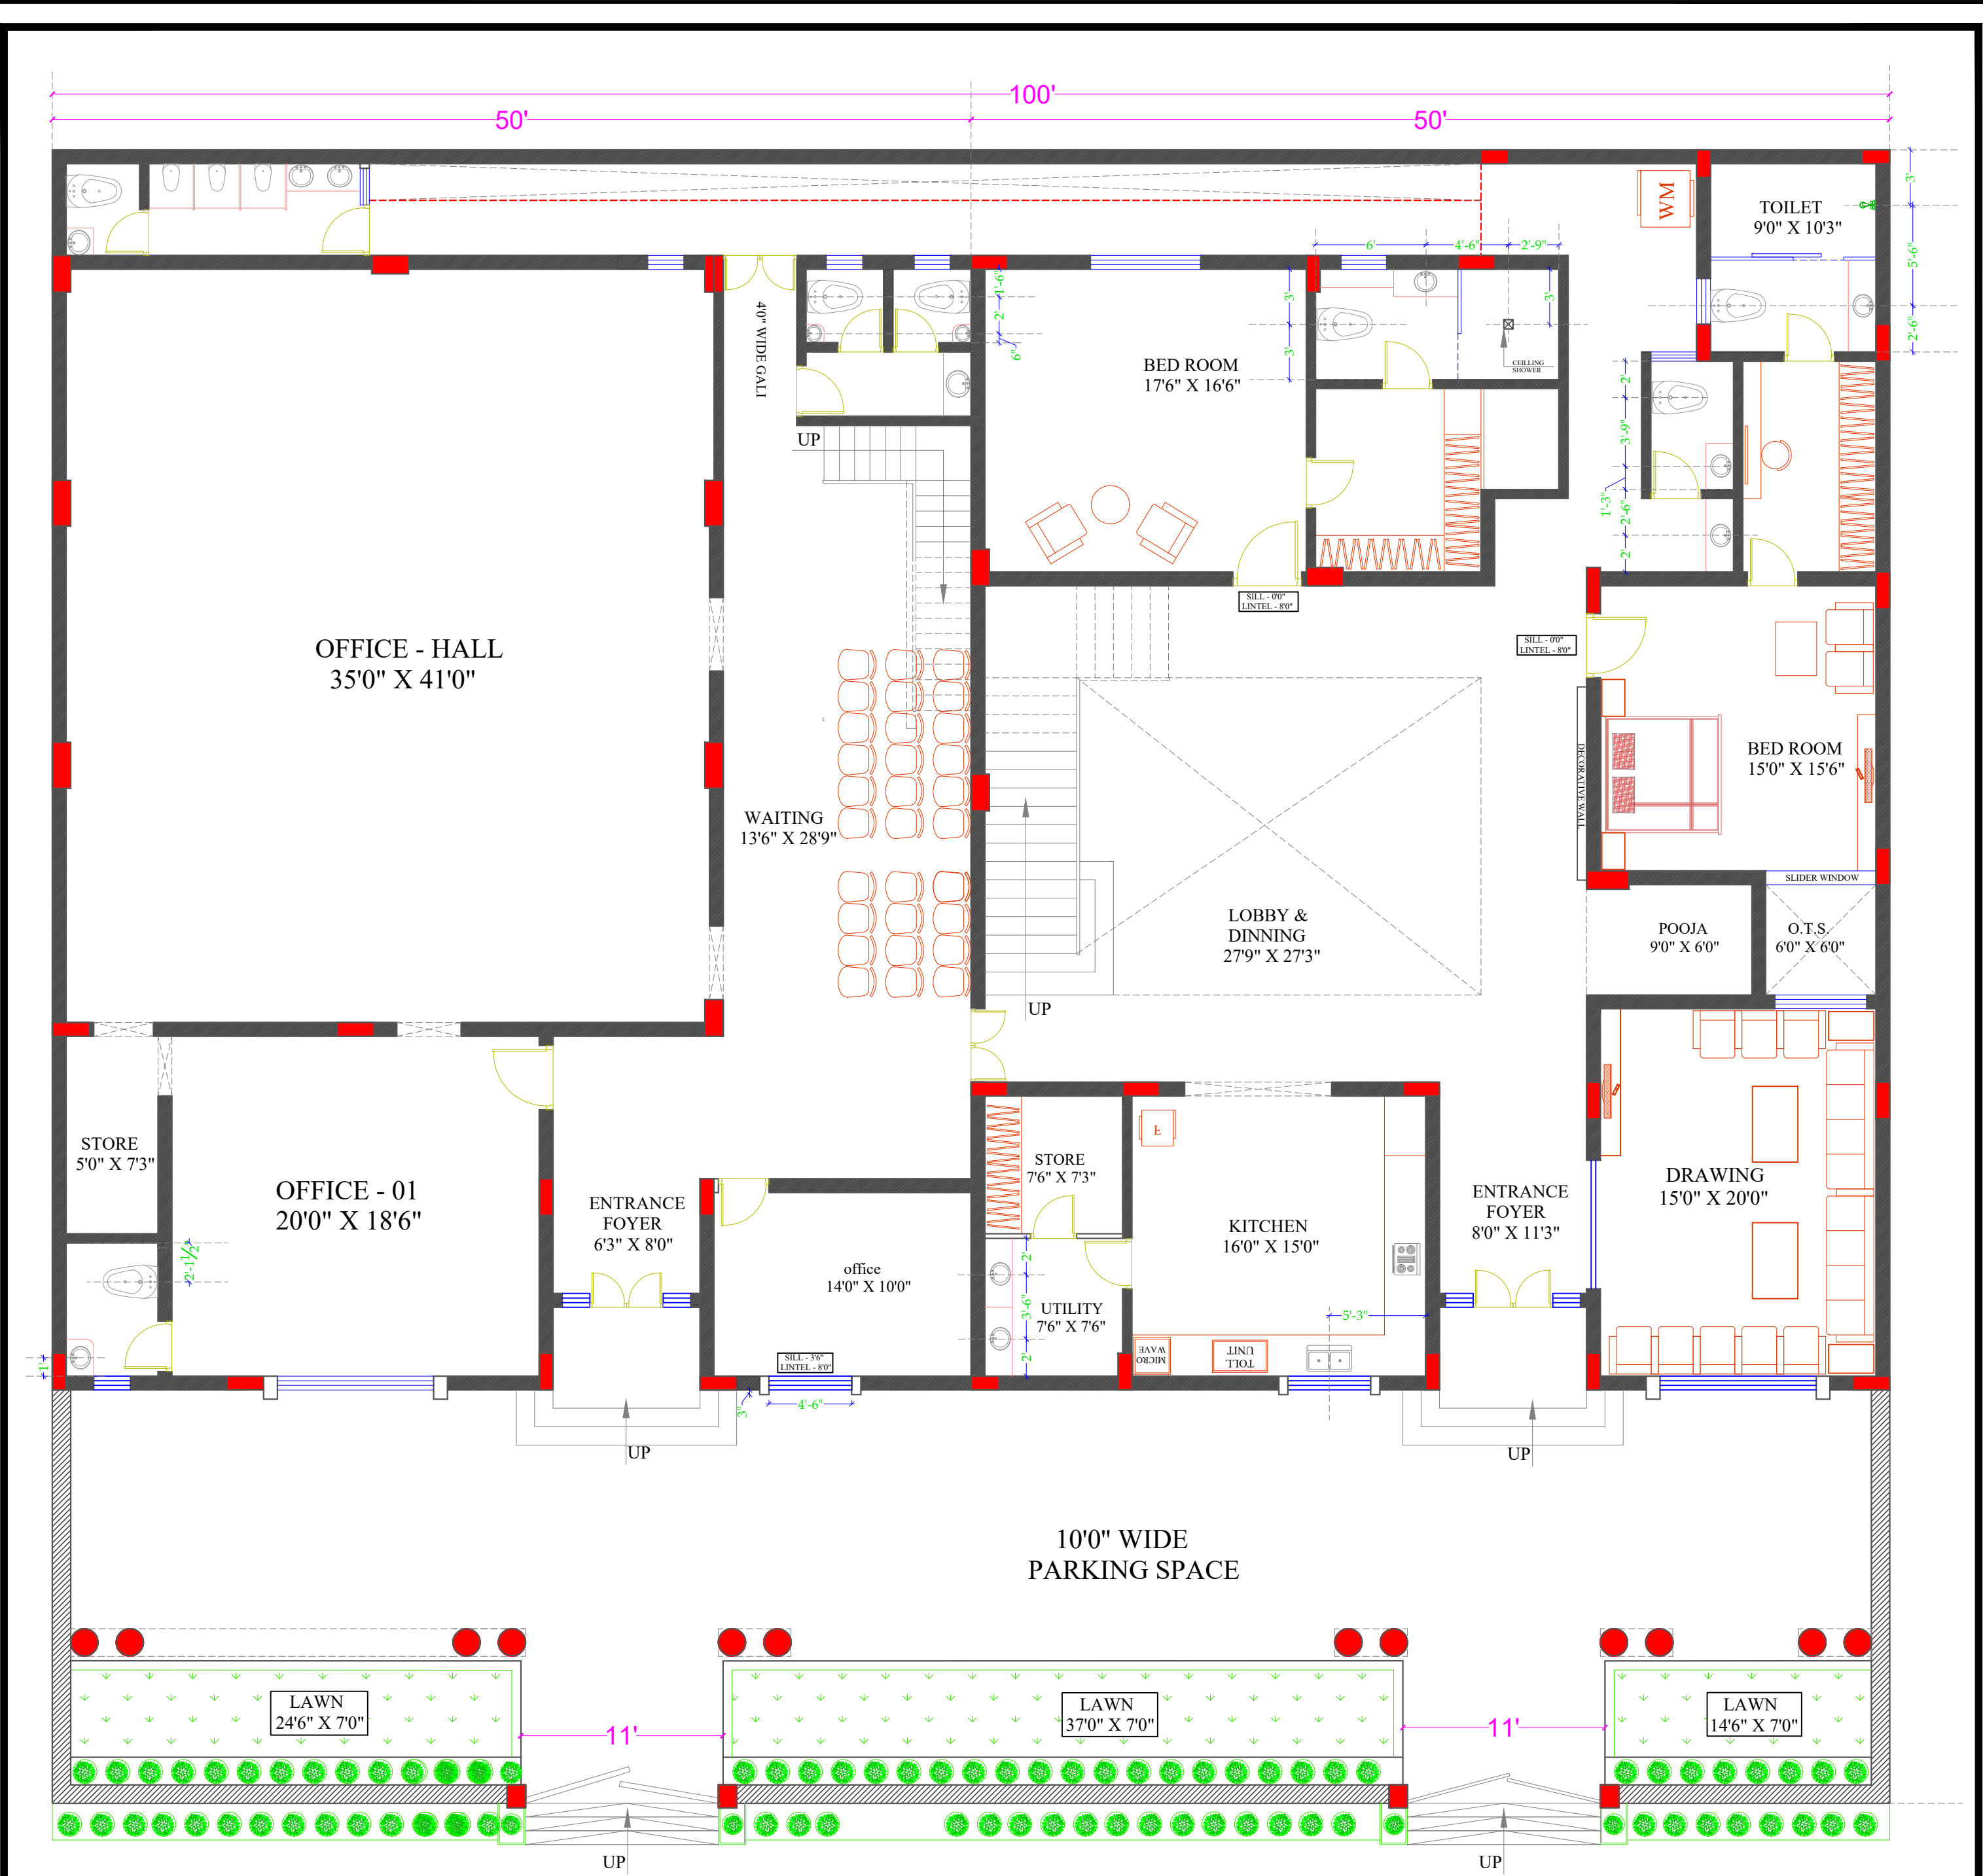

CLIENT:- PROPOSED RESIDACE PLAN OF TANSUKH JI PALIWAL JODHPUR,RAJASTHAN	N.T.S. 	GROUND FLOOR SANITARY PLAN	ALT # 01 DATE 22-05-2023	BALAJI BUILDING DESIGNER Gali no. 6,Milk Man Colony,Pal Link Road, Jodhpur, Rajasthan (342001) Ph: +91 8005888719 Email: ce.ganpatprajapat@gmail.com
---	--	---	---	--